



DUKE UNIVERSITY MEDICAL CENTER		PEARSON SCHOOL OF NURSING		1st FLOOR
FACILITY PLANNING, DESIGN & CONSTRUCTION		7550		REVISED: 4/28/14
BOX 3019 DURHAM, NORTH CAROLINA 27710		SCALE IN FEET		
TELEPHONE (919) 286-7899 FAX (919) 286-0888		0 5 10 20 30 40 50		
		Scale 1/32"=1'0"		

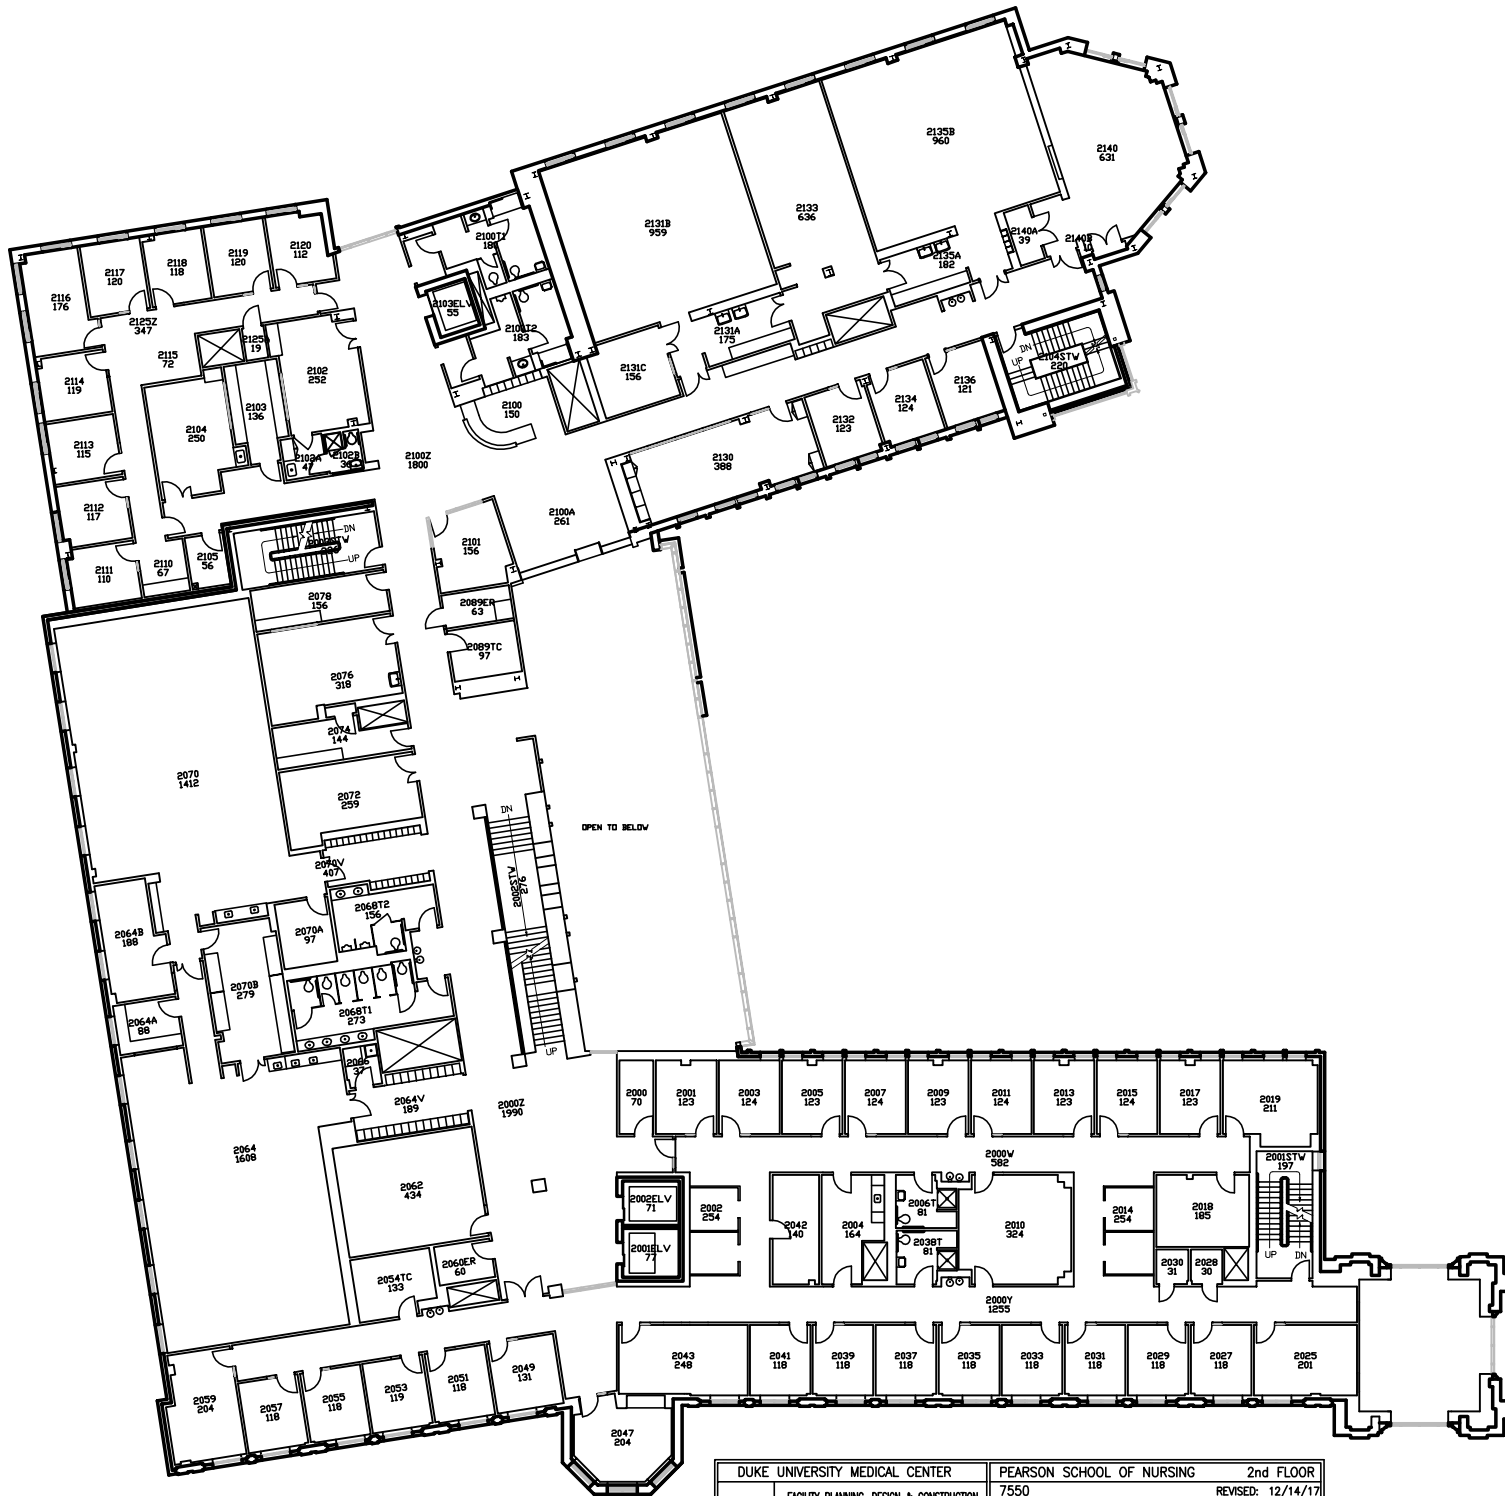


DUKE UNIVERSITY MEDICAL CENTER		PEARSON SCHOOL OF NURSING	2nd FLOOR
FACILITY PLANNING, DESIGN & CONSTRUCTION BOX 3019 DURHAM, NORTH CAROLINA 27710 TELEPHONE (919) 286-7699 FAX (919) 286-0688		7550	REVISED: 12/14/17
		SCALE IN FEET	
		0 5 10 20 30 50	

Scale 1/32"=1'0"

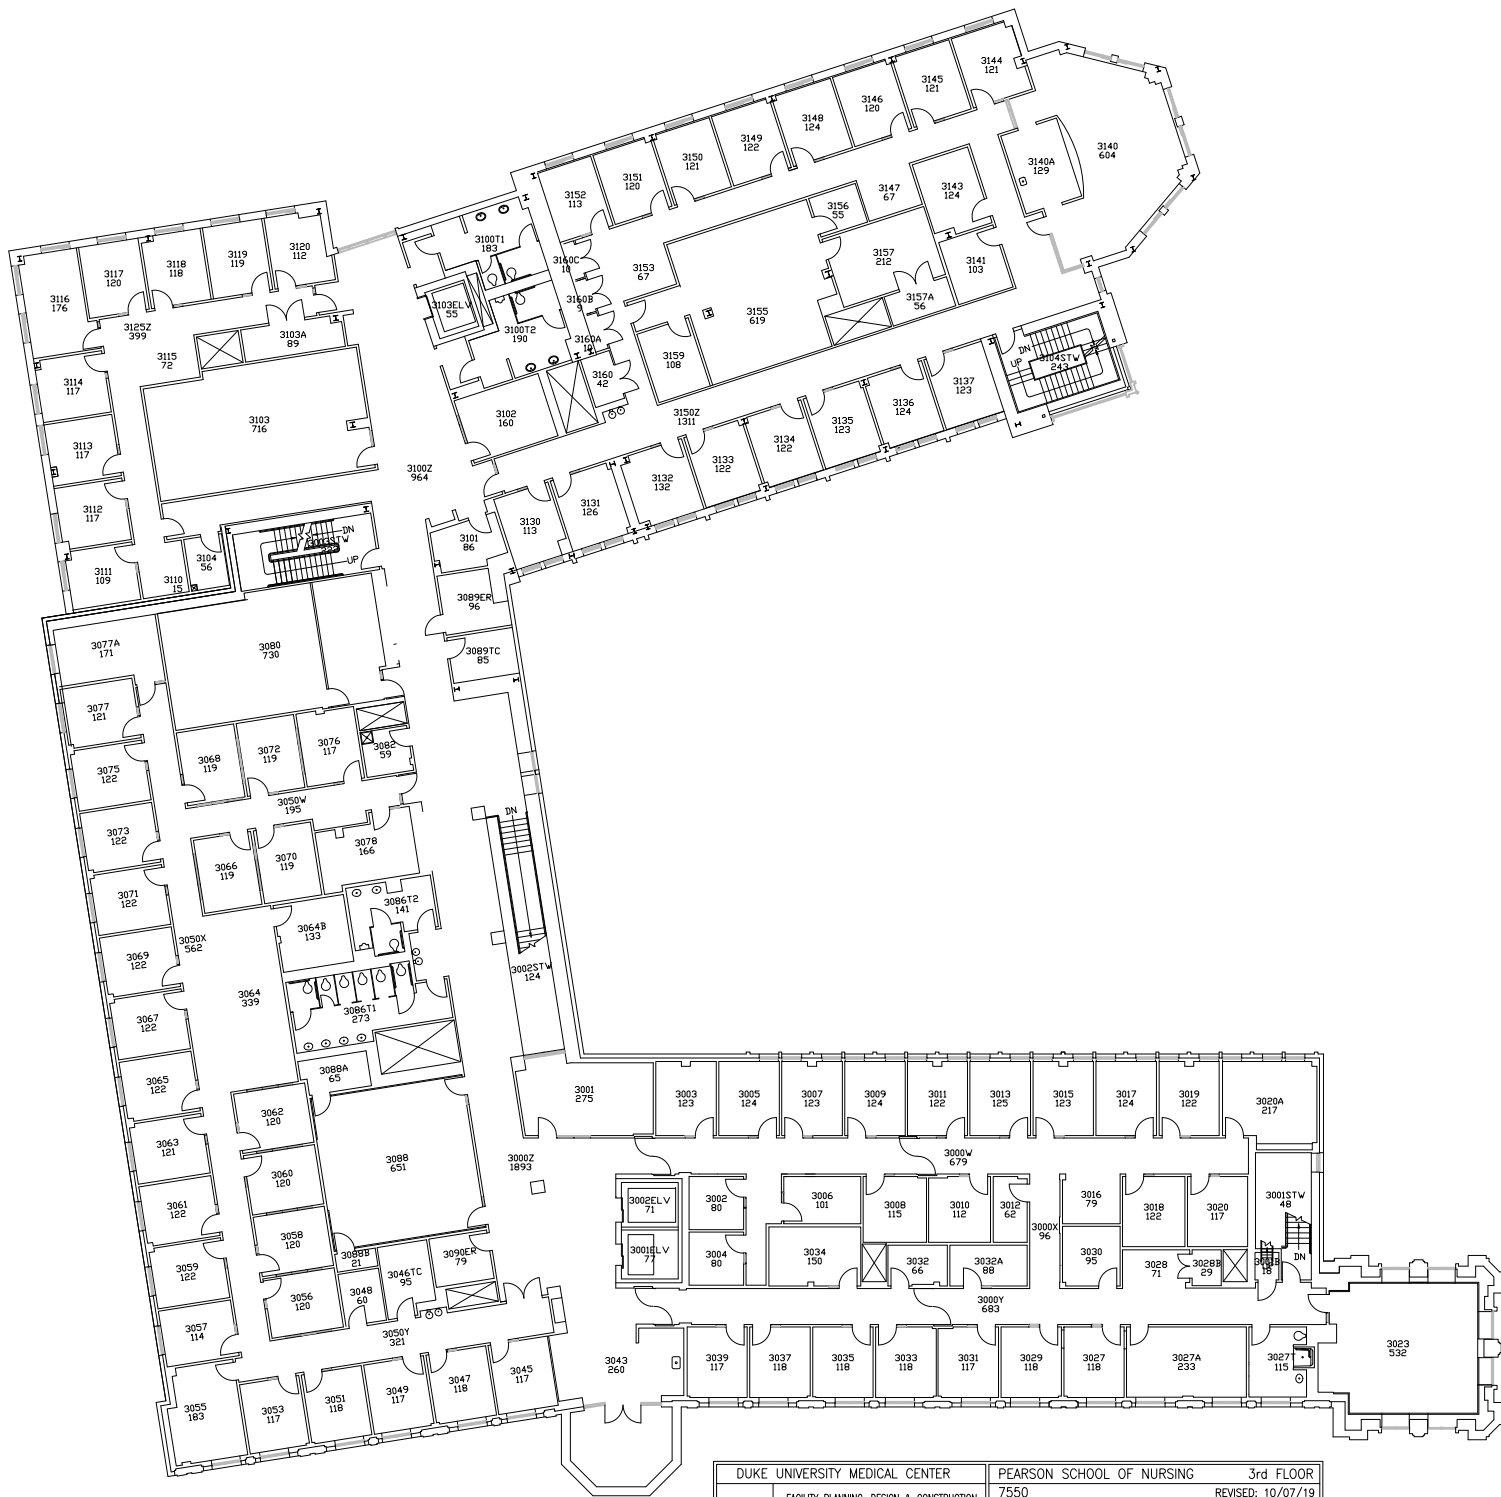

DUKE UNIVERSITY MEDICAL CENTER		PEARSON SCHOOL OF NURSING		3rd FLOOR
FACILITY PLANNING, DESIGN & CONSTRUCTION		7550		REVISED: 10/07/19
BOX 3019 DURHAM, NORTH CAROLINA 27710		SCALE IN FEET		
TELEPHONE (919) 286-7699 FAX (919) 286-0688		0 5 10 20 30 40 50		

Scale 1/32"=1'0"

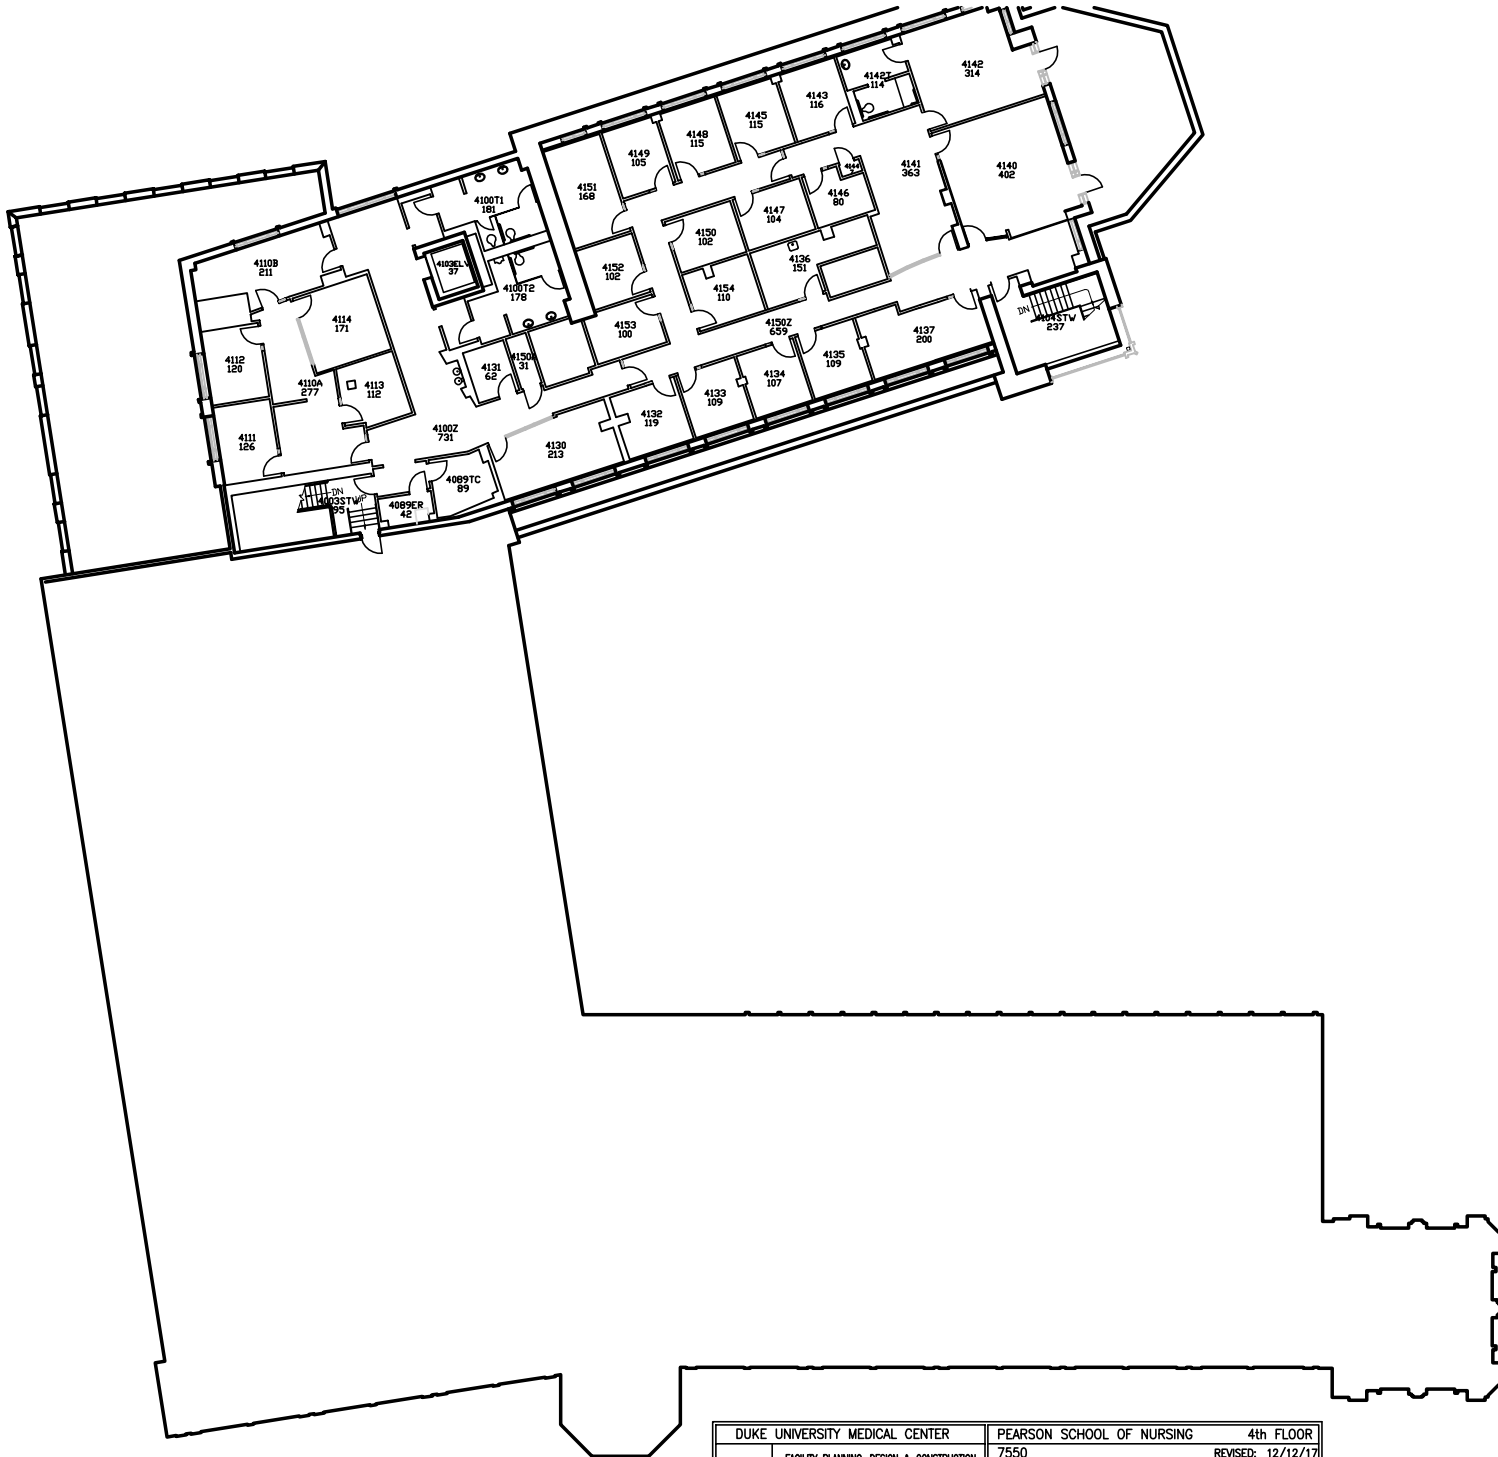

DUKE UNIVERSITY MEDICAL CENTER	PEARSON SCHOOL OF NURSING	4th FLOOR
FACILITY PLANNING, DESIGN & CONSTRUCTION	7550	REVISED: 12/12/17
BOX 3019 DURHAM, NORTH CAROLINA 27710	SCALE IN FEET	
TELEPHONE (919) 286-7889 FAX (919) 286-0688		

Scale 1/32"=10'